


1-BEDROOM MANUFACTURED HOME

EXTERNAL MATERIALS:

- COMPOSITION SHINGLES
- FIBER CONCRETE SIDING/TRIM WITH HORIZONTAL OR BOARD & BATTEN PATTERN (PAINTED)
- SKIRTING TO MATCH SIDING (PAINTED)

 


**PRELIMINARY PLANS
NOT FOR CONSTRUCTION**

CONCEPTUAL MANUFACTURED HOME FLOOR PLANS
STONE PINE COVE
880 STONE PINE ROAD
 SAN MATEO COUNTY CALIFORNIA

HALF MOON BAY


Date: 11/28/2023	Scale: AS NOTED	Design:	Approved:	Job No:
No.	Revisions			
MH1				
1 OF 3				

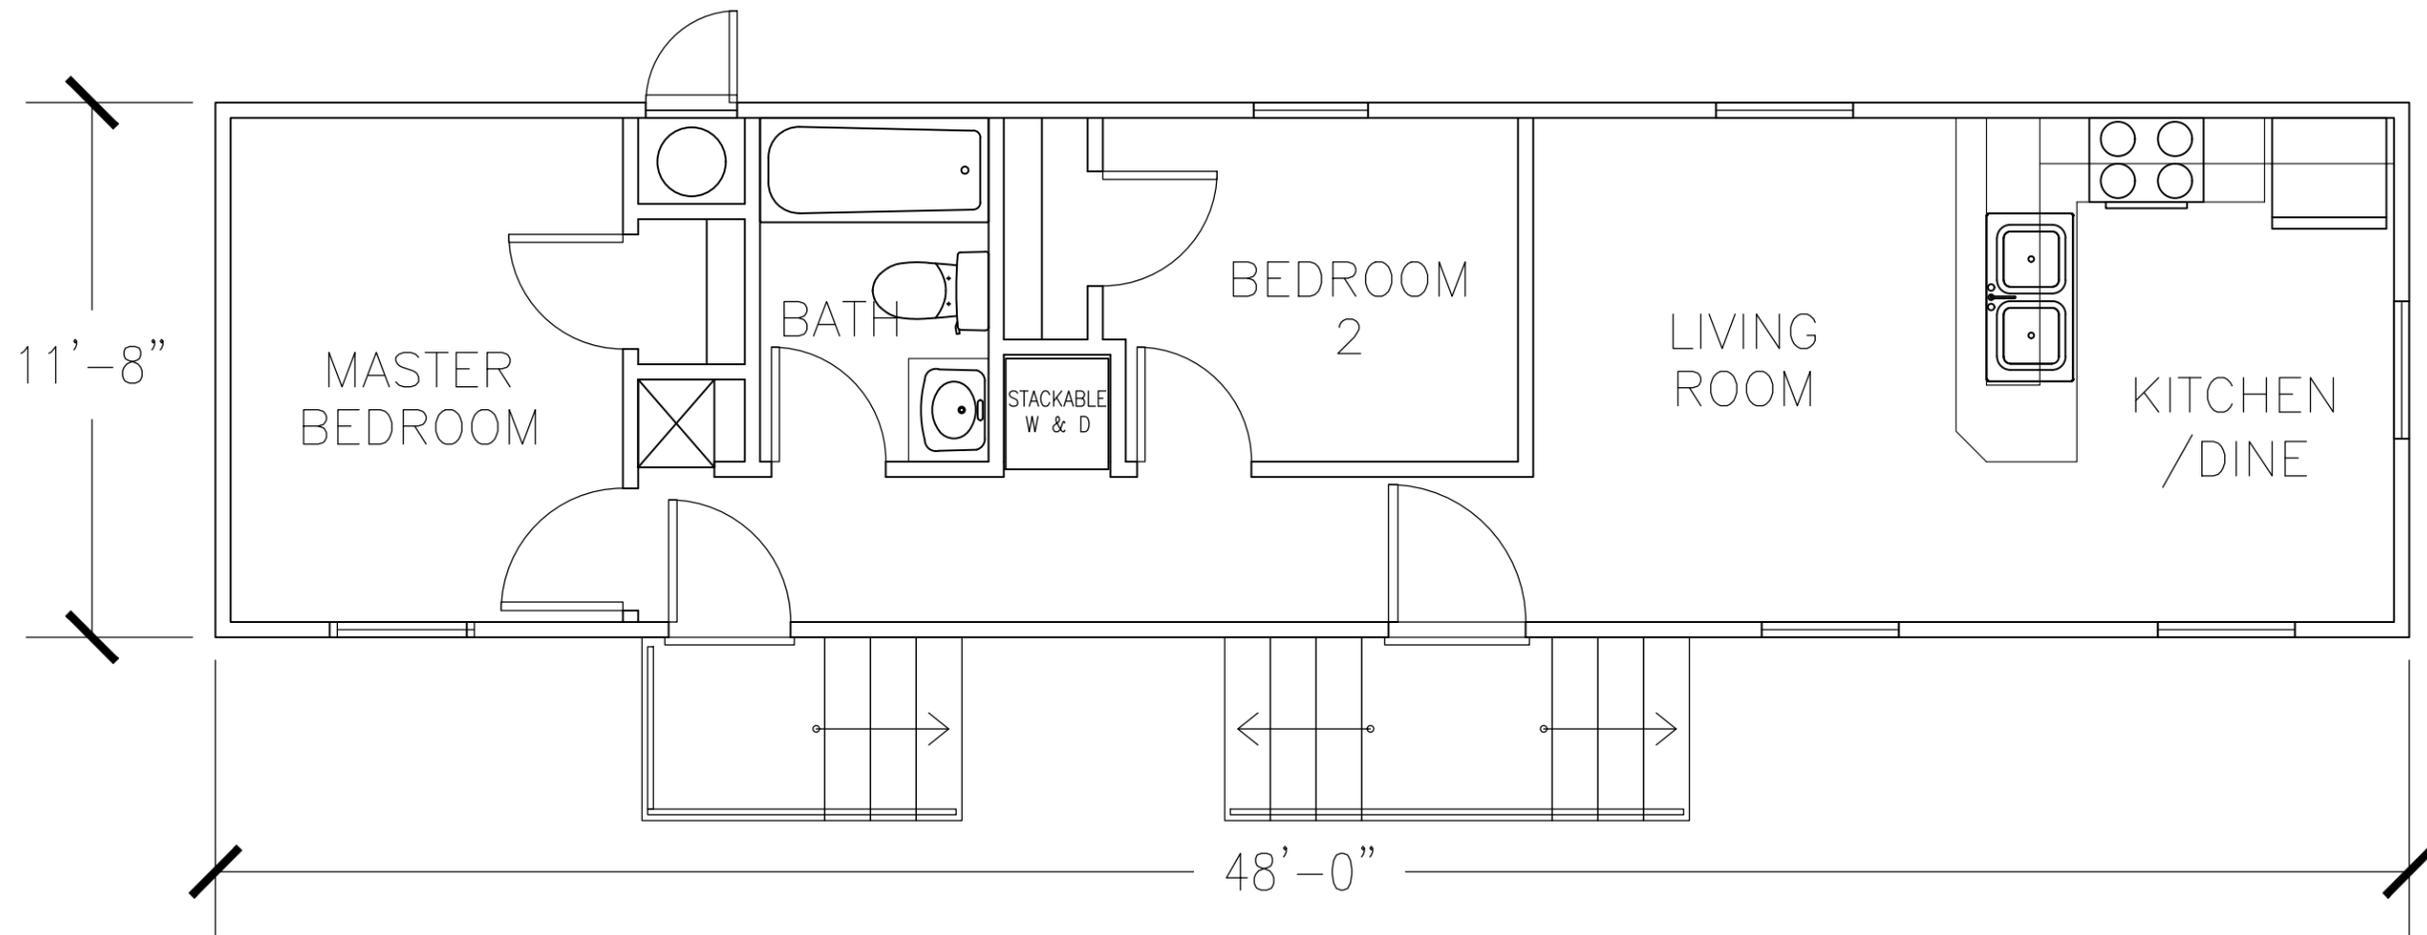

2-BEDROOM MANUFACTURED HOME

EXTERNAL MATERIALS:

- COMPOSITION SHINGLES
- FIBER CONCRETE SIDING/TRIM WITH HORIZONTAL OR BOARD & BATTEN PATTERN (PAINTED)
- SKIRTING TO MATCH SIDING (PAINTED)

 


**PRELIMINARY PLANS
NOT FOR CONSTRUCTION**

CONCEPTUAL MANUFACTURED HOME FLOOR PLANS
STONE PINE COVE
880 STONE PINE ROAD
 SAN MATEO COUNTY CALIFORNIA

HALF MOON BAY

Date: 11/28/2023	Scale: AS NOTED	Design: D. B.	Approved: [Signature]	Job No: [Blank]
No. [Blank]	Revisions [Blank]			
MH2				
2 OF 3				

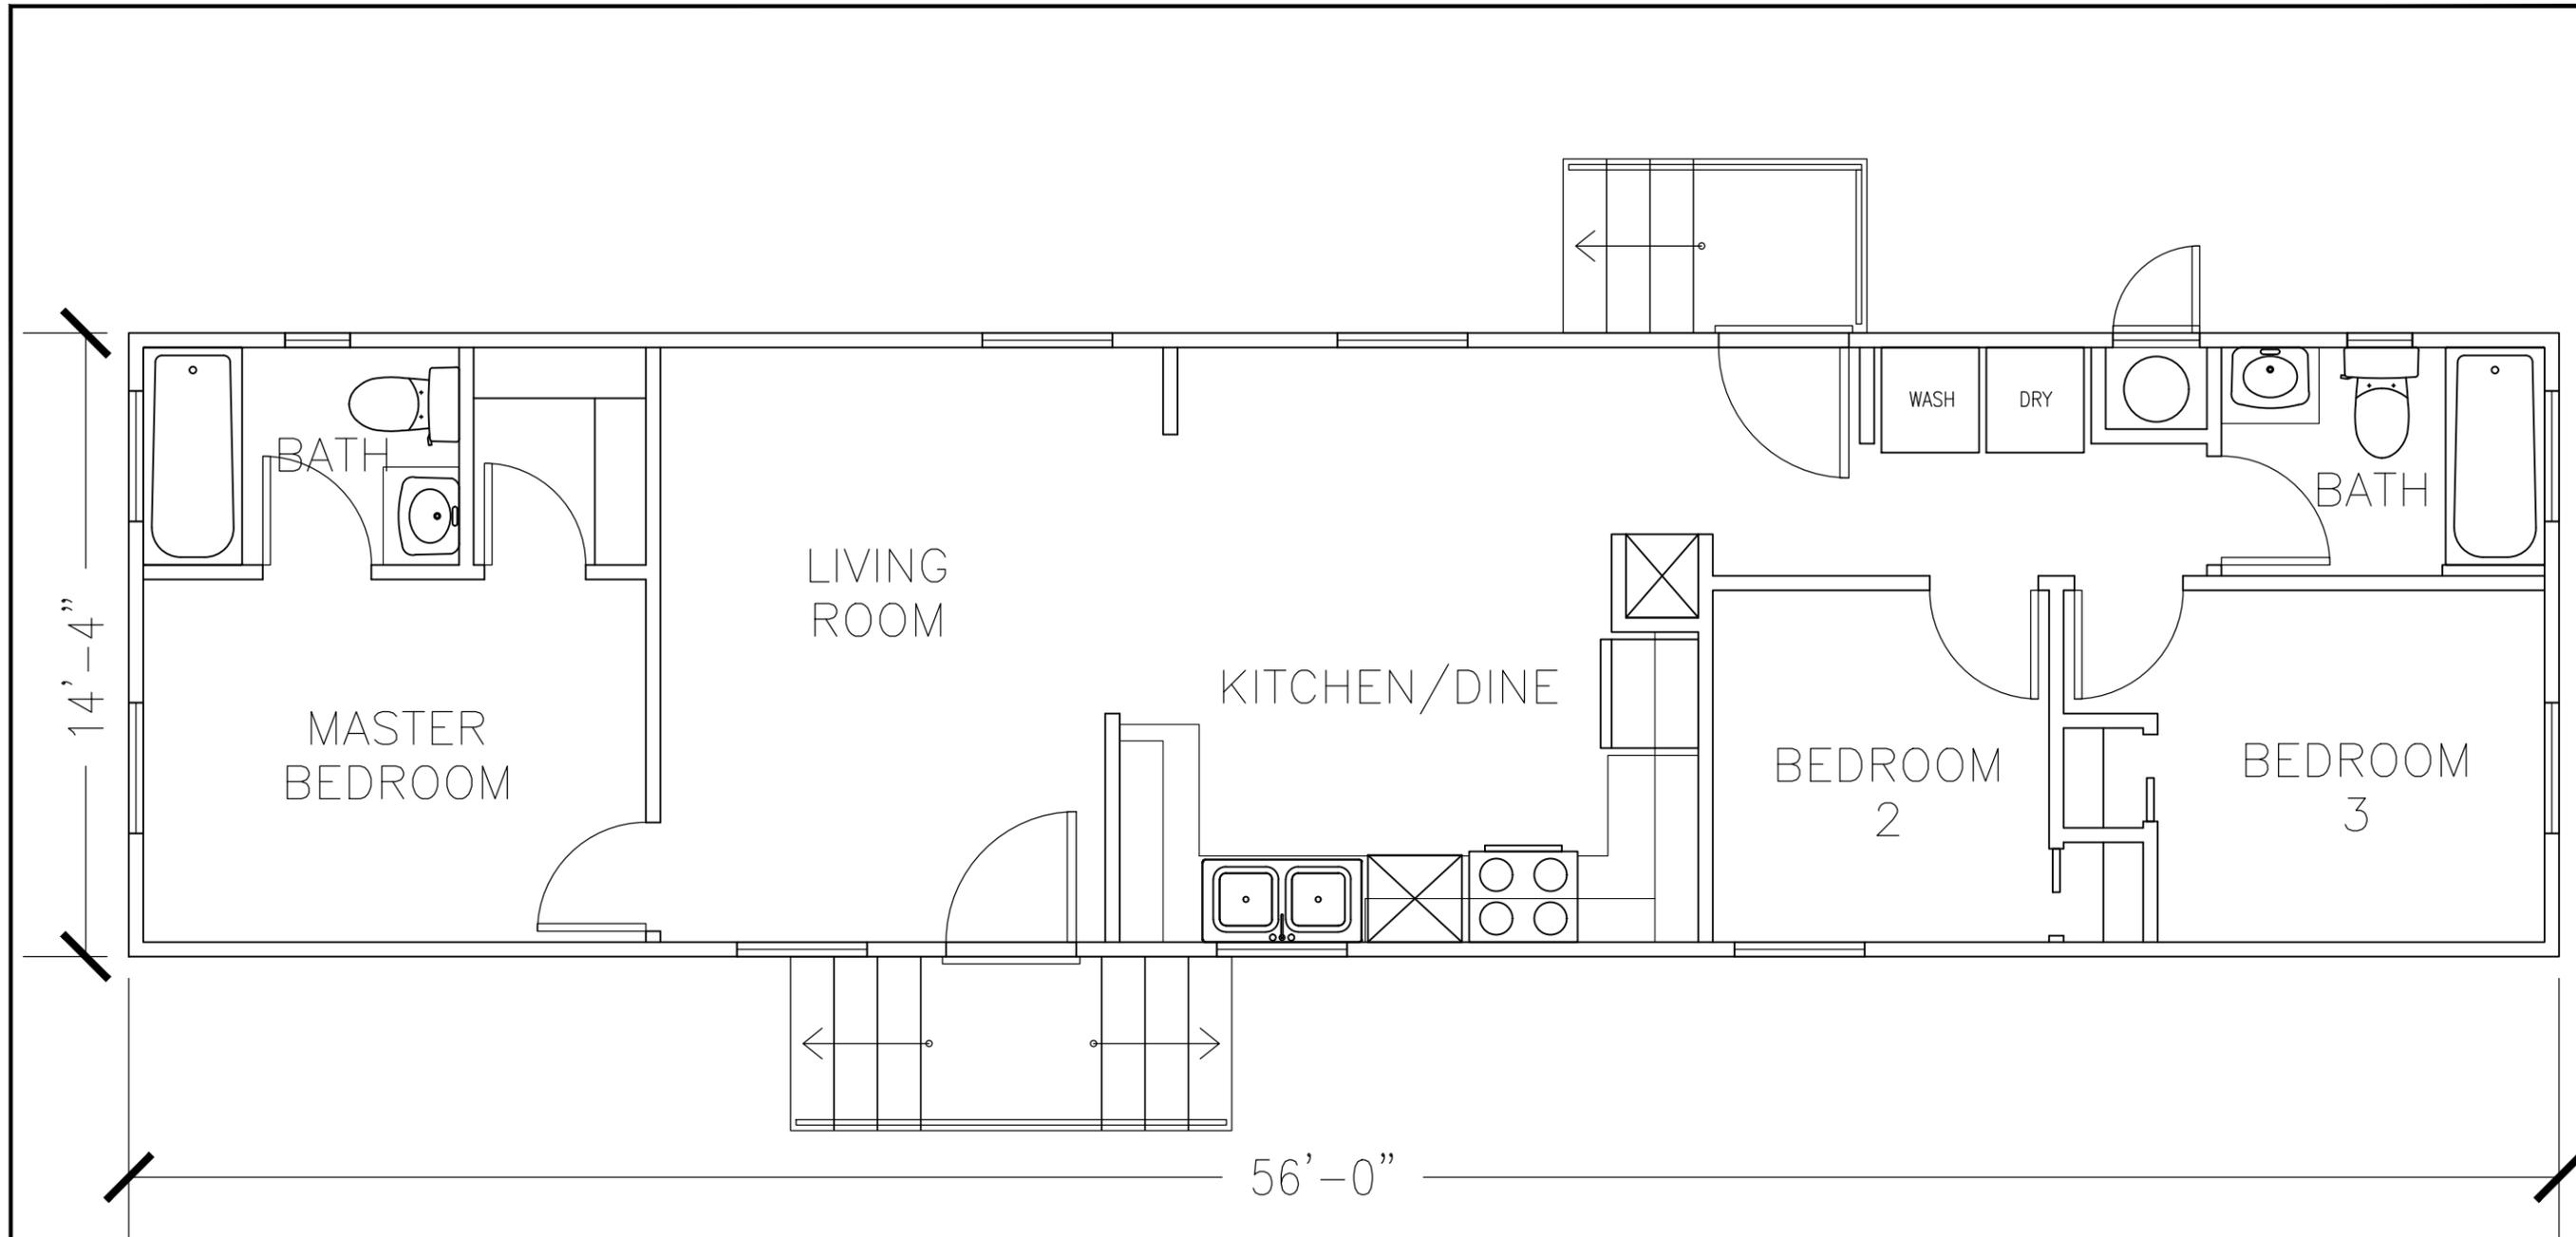

3-BEDROOM MANUFACTURED HOME

- EXTERNAL MATERIALS:**
- COMPOSITION SHINGLES
 - FIBER CONCRETE SIDING/TRIM WITH HORIZONTAL OR BOARD & BATTEN PATTERN (PAINTED)
 - SKIRTING TO MATCH SIDING (PAINTED)

1/4" = 1 FT

**PRELIMINARY PLANS
NOT FOR CONSTRUCTION**

CONCEPTUAL MANUFACTURED HOME FLOOR PLANS
STONE PINE COVE
880 STONE PINE ROAD
 SAN MATEO COUNTY
 CALIFORNIA
 HALF MOON BAY

Date: 11/28/2023	Scale: AS NOTED	Design:	Approved:	Job No:
Revisions	No.	Date	By	Job No.
<p>MH3</p> <p>3 OF 3</p>				